


PRELIMINARY PLAN
SCALE: 1/8"=1'-0"

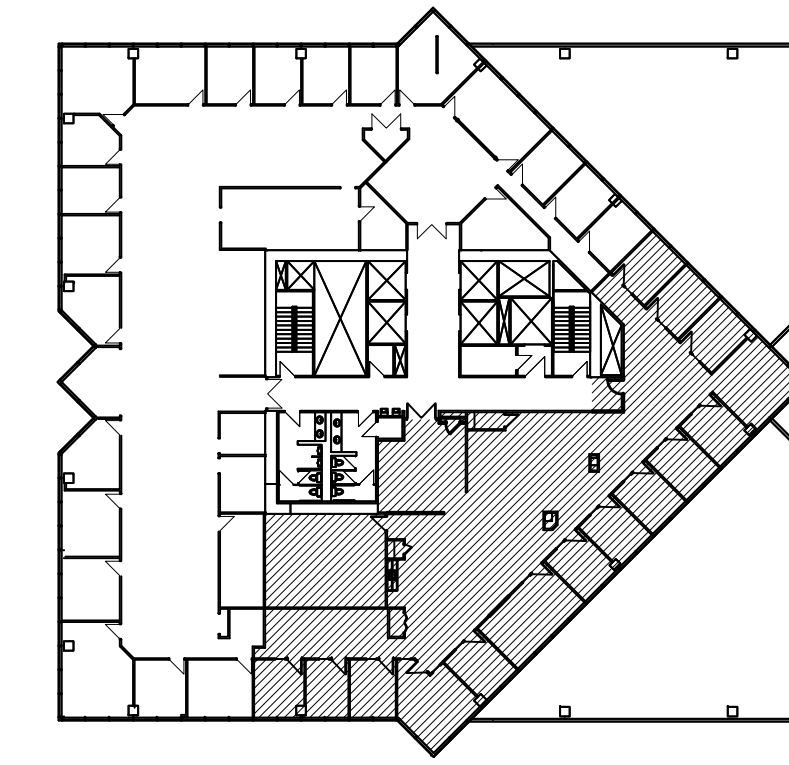

KEY PLAN

WALL LEGEND

- EXISTING WALL TO REMAIN
- EXISTING WALL TO BE REMOVED
- NEW BUILDING STANDARD WALL TO BE CONSTRUCTED

DOOR LEGEND

- EXISTING DOOR TO REMAIN
- EXISTING DOOR TO BE REMOVED
- NEW OR RELOCATED BUILDING STANDARD DOOR

NOTES:

- ALL FURNITURE, EQUIPMENT, APPLIANCES, ETC. SHOWN ARE BY THE TENANT AND ARE FOR REFERENCE ONLY.
- ALL FURNITURE IS TO BE VERIFIED BY TENANT'S FURNITURE VENDOR.

APPROVED: _____

DATE: _____



TRANSWESTERN[®]

DAVIS & DAMIS
INTERIOR DESIGN, LLC
30500 NORTHWESTERN HWY., SUITE 311
SOUTHFIELD, MI 48075
PHONE (248) 851-7040 FAX (248) 851-7744
WWW.DAVISANDDAMIS.COM

PROJECT TITLE
**MODEL SUITE 2650
1000 TOWN CENTER
SOUTHFIELD, MI**

SHEET TITLE
PRELIMINARY PLAN

DATE
06.07.18

REVISION

DRAWN BY:
LT

CHECKED BY:
EDW

JOB NO.

18096

SHEET NO.

P1