


KEY PLAN

NOTES

- ALL FURNITURE, EQUIPMENT, APPLIANCES, ETC. SHOWN ARE BY THE TENANT AND ARE FOR REFERENCE ONLY.
- ALL FURNITURE DIMENSIONS ARE TO BE VERIFIED BY TENANT'S FURNITURE VENDOR.
- INSTALL NEW BUILDING STANDARD FINISHES THROUGHOUT U.N.O.

LEGEND

- EXISTING PARTITION WALL TO BE REMOVED
- EXISTING PARTITION WALL TO REMAIN
- EXISTING PARTITION WALL CONSTRUCTED TO DECK TO REMAIN
- NEW BUILDING STANDARD PARTITION WALL TO BE CONSTRUCTED
- EXISTING DOOR, FRAME & HARDWARE TO BE REMOVED
- EXISTING DOOR, FRAME & HARDWARE TO REMAIN
- NEW OR RELOCATED BUILDING STANDARD DOOR

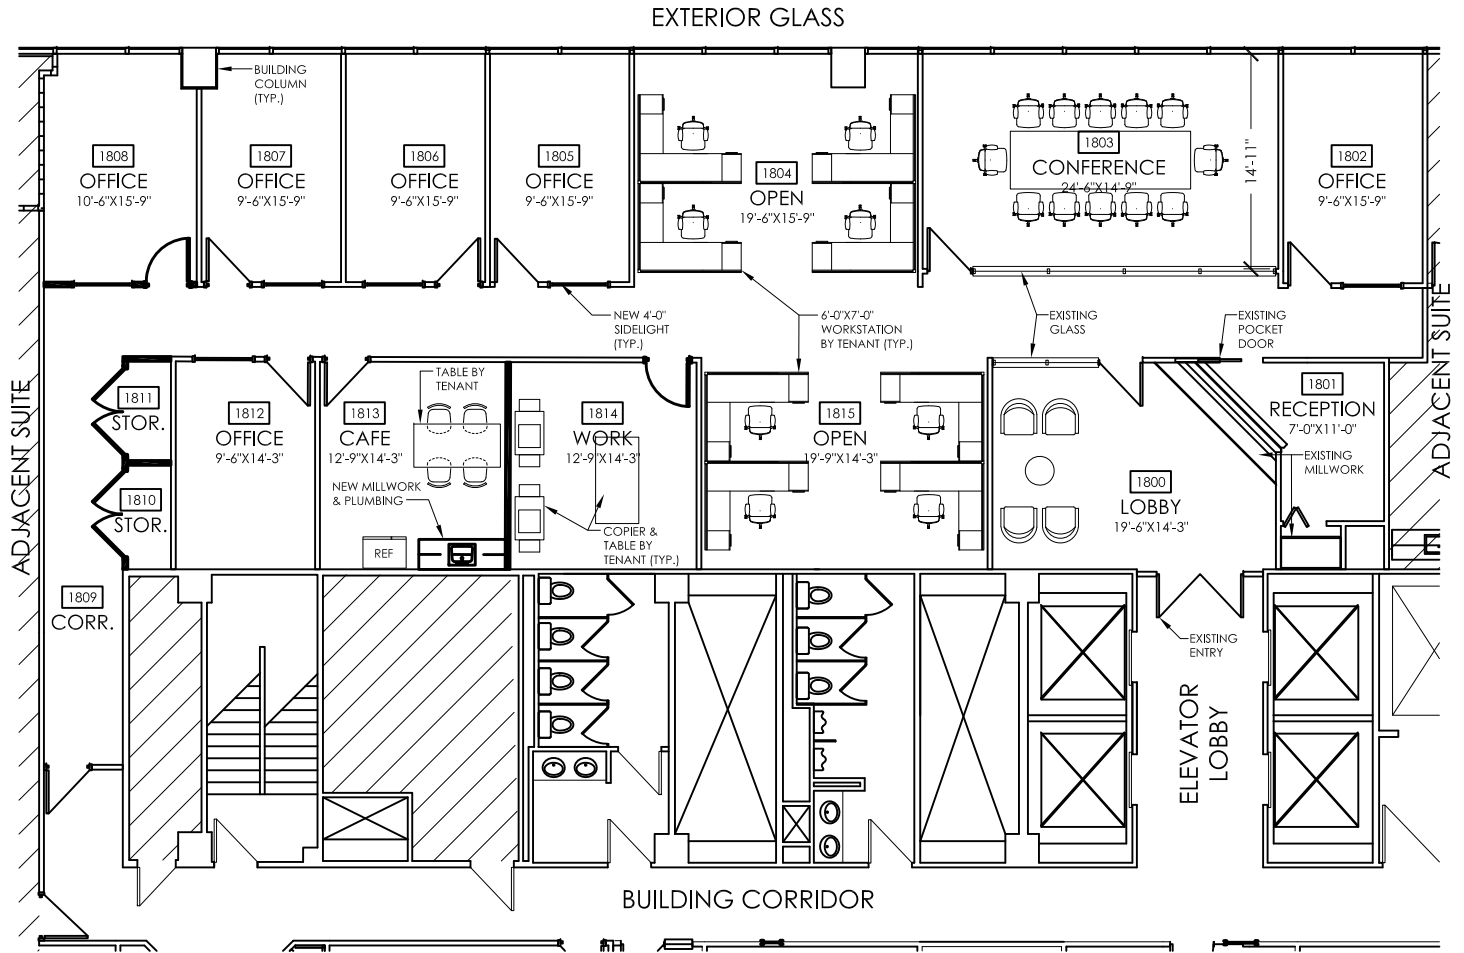

Southfield TOWN CENTER APPROVED:




DATE: _____



4,289 RSF

3000 TOWN CENTER
SUITE 1800
SOUTHFIELD, MI 48075

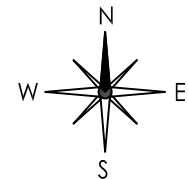

NOT TO SCALE



30500 NORTHWESTERN HWY. SUITE 311
FARMINGTON HILLS, MI 48334
PHONE (248) 855-7040 FAX (248) 855-7744
WWW.DAVISINTERIORDESIGN.COM